


Lokalna Studija Lokacije
"GAČE" Opština Budva

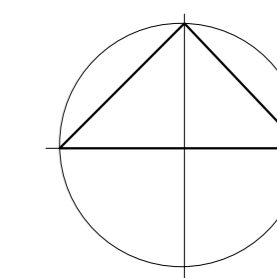

R 1:1000


4

PLANIRANO STANJE

NAMJENA POVRŠINA

- - - - - granica zahvata LSL
- - - - - granica zone
- A oznaka zone
- planirana saobraćajnica
- saobraćajnica - varijanta 2
- trotoar
- planirani objekat
- planirani ukopani objekat
- 47 broj-oznaka objekta

	rezidencijalne vile	22 373 m ²
	apartmanske vile	14 582
	hotel	2 320
	apartmani u nizu	4 151
	usluge(restoran, spa, bazen)	2 423
	sport i rekreacija	5 295
	zelene i rekreativne površine	2 607
	zelene uređene površine	4 407
	maslinjaci	7 770
	postojeće šume i makija	29 291
	postojeće livade	6 409
	saobraćajne površine	
	postojeći potok	
	bazeni	

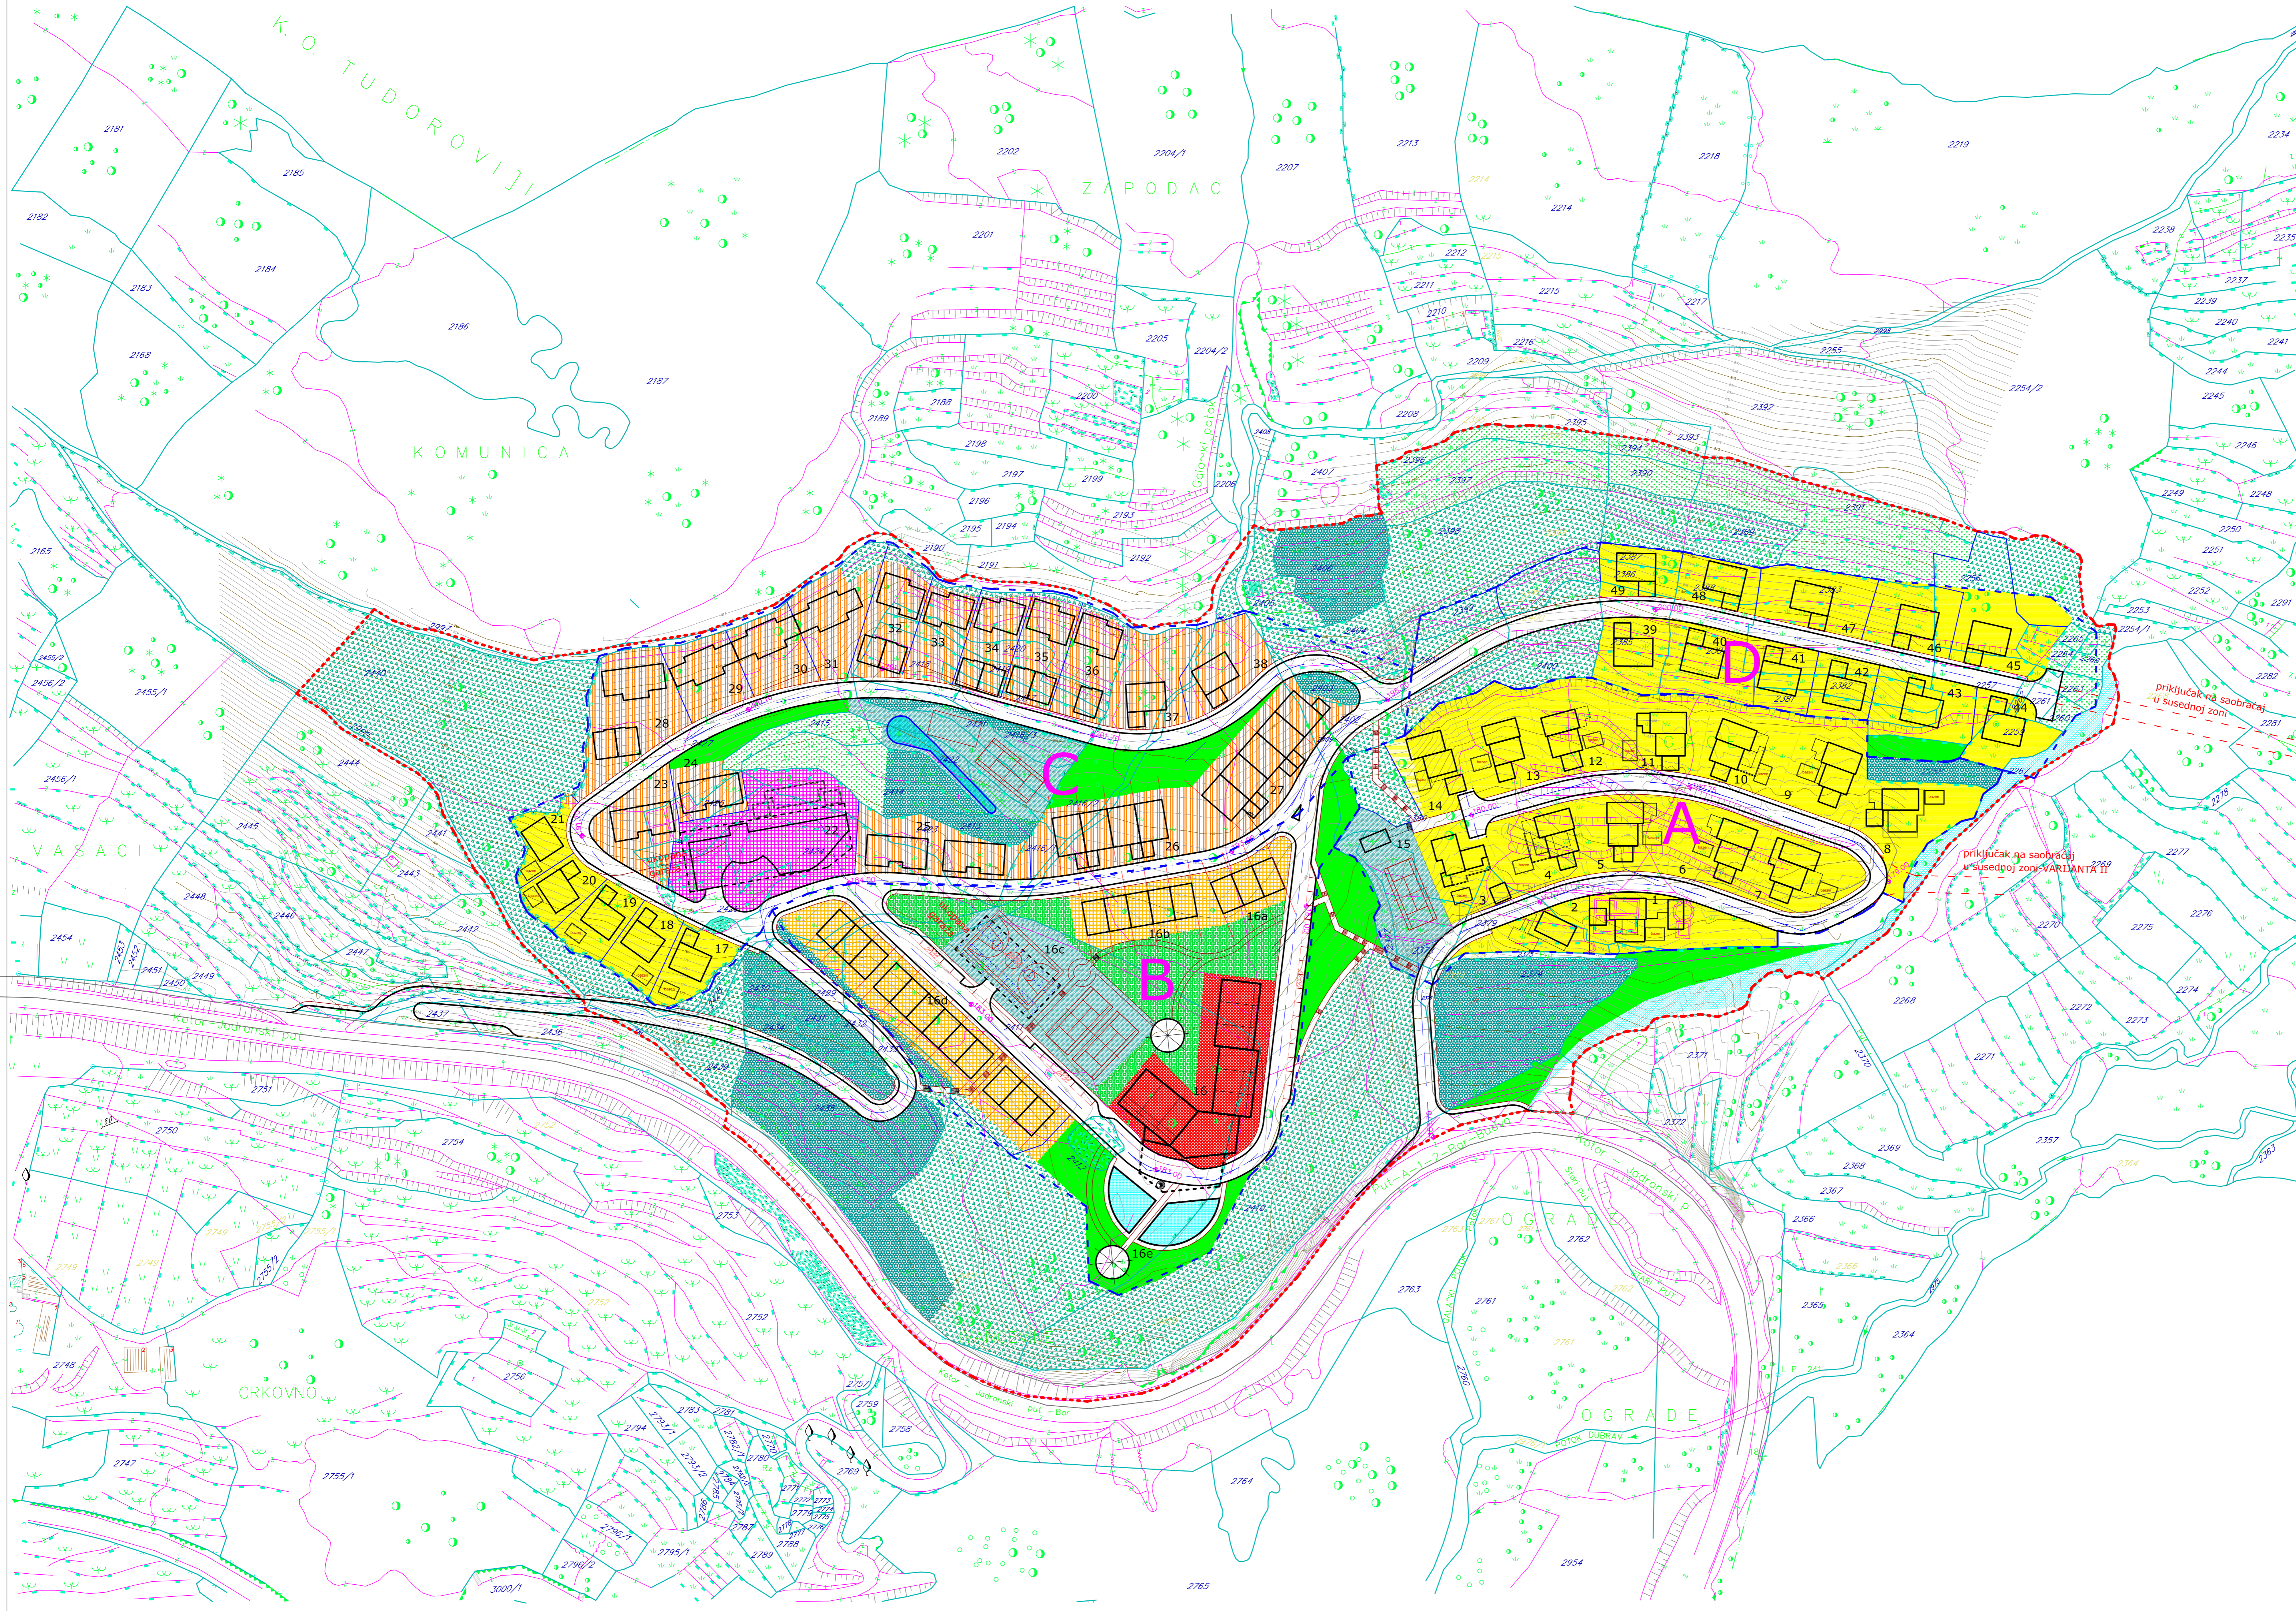

<p>INKOPLAN d.o.o. za inženjering, konsalting, planiranje</p>	Investitor:	OPŠTINA BUDVA – BUDVA	Broj ugovora:	
	Vodeći urbanista (planer): Nikola Drakić dipl.ing.arh. Odgovorni urbanista: Saša Mijović dipl.ing.arh. Projektant: Saša Mijović dipl.ing.arh.	potpis:	Naziv plana: Lokalna Studija Lokacije "Gače", opština Budva	Datum:
Saradnici: Budmila Stanić arh.teh.	potpis:	Vrsta plana: LOKALNA STUDIJA LOKACIJE	Dio plana:	PLANIRANO STANJE
		Ortež: NAMJENA POVRŠINA – PLANIRANO STANJE	Razmjera:	1 : 1000 List br.: 4