


REPUBLIKA CRNA GORA  
Opština Herceg Novi  
KO Brguli

Situacija terena kat. parcel a broj 1530, 1531 i 1532

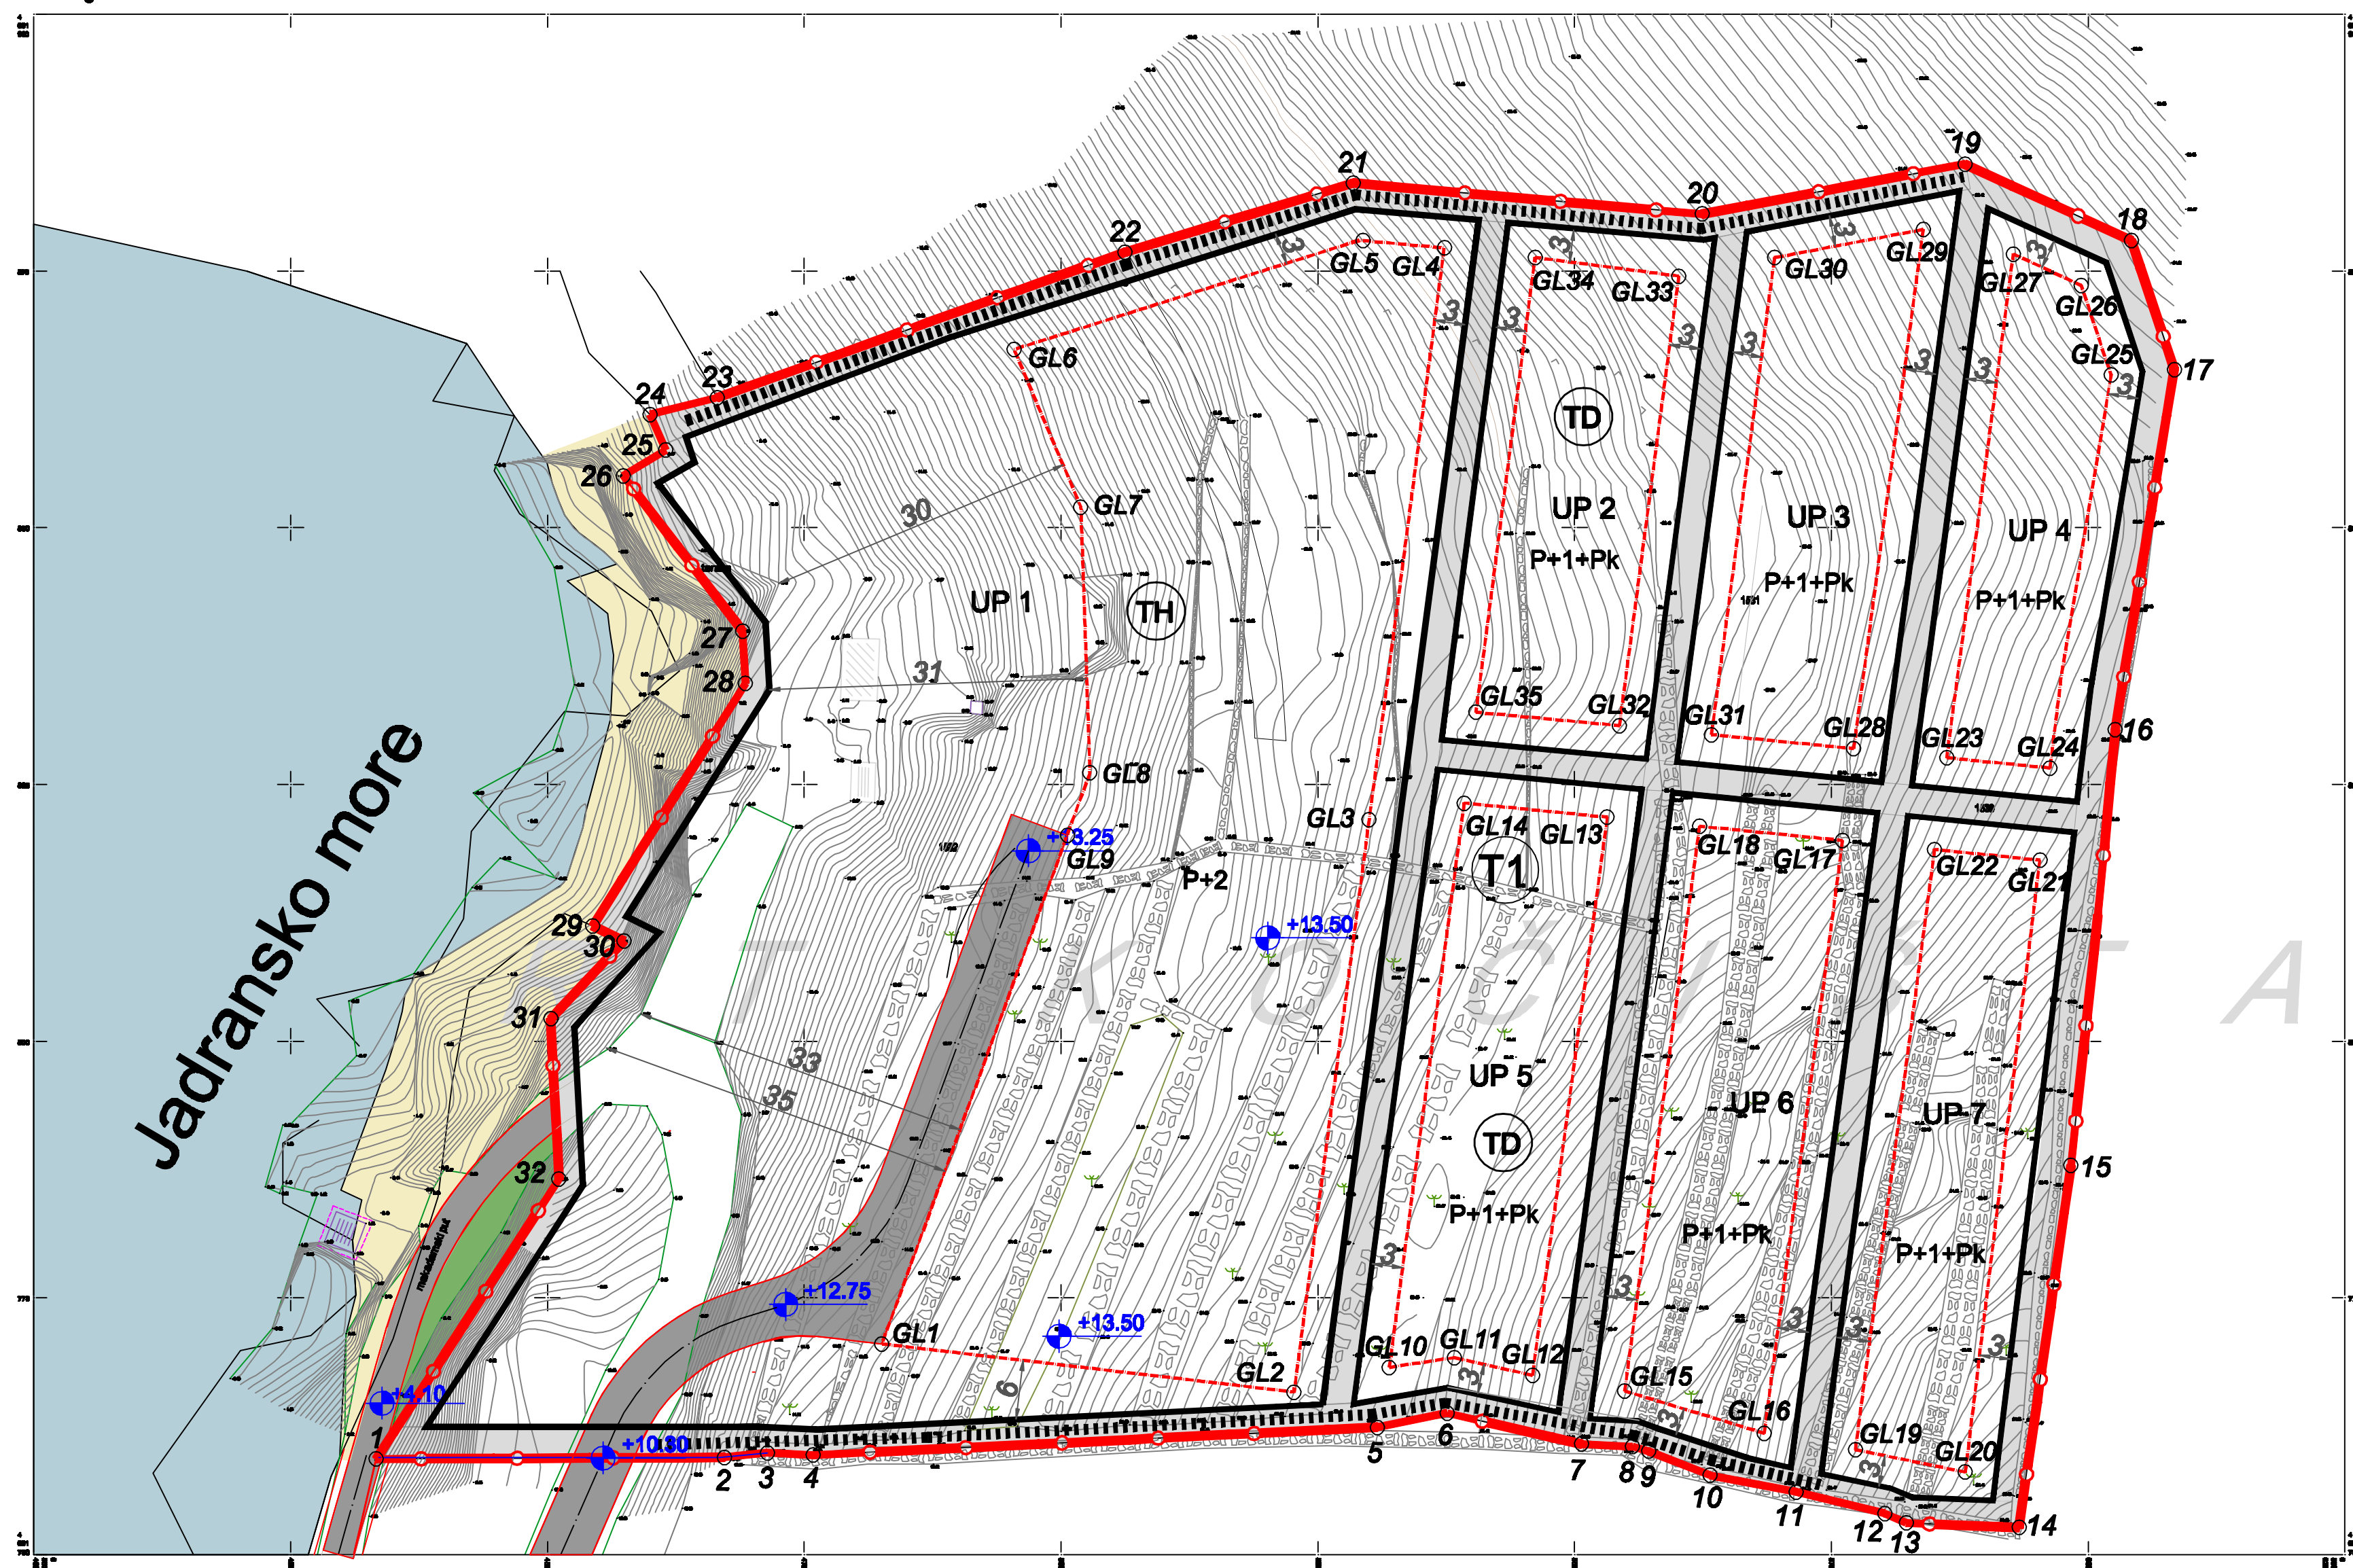

Skala: 1:250  
m=0.25m

Geopramjer d.o.o.  
Izvršni direktor:  
Vaso Asovit

### Koordinate prelomnih tačaka građevinskih linija

- GL1 6553482.56 4691770.51
- GL2 6553522.69 4691765.82
- GL3 6553530.00 4691821.54
- GL4 6553537.31 4691877.26
- GL5 6553529.40 4691877.96
- GL6 6553495.43 4691867.37
- GL7 6553501.93 4691852.02
- GL8 6553502.82 4691826.15
- GL9 6553500.60 4691820.07
- GL10 6553531.97 4691768.23
- GL11 6553538.30 4691769.17
- GL12 6553545.89 4691767.46
- GL13 6553553.18 4691821.81
- GL14 6553539.24 4691823.19
- GL15 6553554.88 4691765.93
- GL16 6553568.46 4691761.80
- GL17 6553576.09 4691819.55
- GL18 6553562.16 4691820.93
- GL19 6553577.33 4691760.22
- GL20 6553588.04 4691758.01
- GL21 6553595.28 4691817.63
- GL22 6553585.05 4691818.66
- GL23 6553586.23 4691827.60
- GL24 6553596.30 4691826.60
- GL25 6553602.22 4691864.86
- GL26 6553599.32 4691873.61
- GL27 6553592.71 4691876.66
- GL28 6553577.17 4691828.49
- GL29 6553583.94 4691879.06
- GL30 6553569.46 4691876.30
- GL31 6553563.32 4691829.85
- GL32 6553554.36 4691830.72
- GL33 6553560.14 4691874.51
- GL34 6553546.14 4691876.33
- GL35 6553540.40 4691832.03

### Koordinate prelomnih tačaka zahvata plana

1 6553433.34 4691759.30	14 6553593.27 4691752.64	27 6553468.98 4691839.93
2 6553467.21 4691759.45	15 6553598.32 4691787.87	28 6553469.29 4691834.83
3 6553471.40 4691759.91	16 6553602.62 4691830.33	29 6553454.42 4691811.19
4 6553475.84 4691759.68	17 6553608.37 4691865.43	30 6553457.43 4691809.73
5 6553530.81 4691762.38	18 6553604.19 4691877.99	31 6553450.31 4691802.17
6 6553537.61 4691763.77	19 6553587.99 4691885.43	32 6553451.13 4691786.58
7 6553550.67 4691760.75	20 6553562.39 4691880.55	
8 6553555.64 4691760.51	21 6553528.43 4691883.57	
9 6553557.20 4691760.05	22 6553506.22 4691876.83	
10 6553563.21 4691757.72	23 6553466.51 4691862.66	
11 6553571.57 4691756.10	24 6553459.98 4691861.03	
12 6553580.19 4691754.00	25 6553461.50 4691857.57	
13 6553582.28 4691753.07	26 6553457.39 4691855.07	

### LEGENDA

- granica zahvata
- urbanistička parcela
- katastarska parcela
- planirana spratnost
- građevinska linija
- staze
- saobraćajnica

LOKALNA STUDIJA LOKACIJE

## "KOČIŠTA-BRGULI" NA LUŠTICI



logo Zavoda



### PARCELACIJA I REGULACIJA PLANIRANO STANJE

naručilac	OPŠTINA HERCEG NOVI	razmjera	1:500
obrađivač	Republički zavod za urbanizam i projektovanje AD Podgorica	list broj	06